


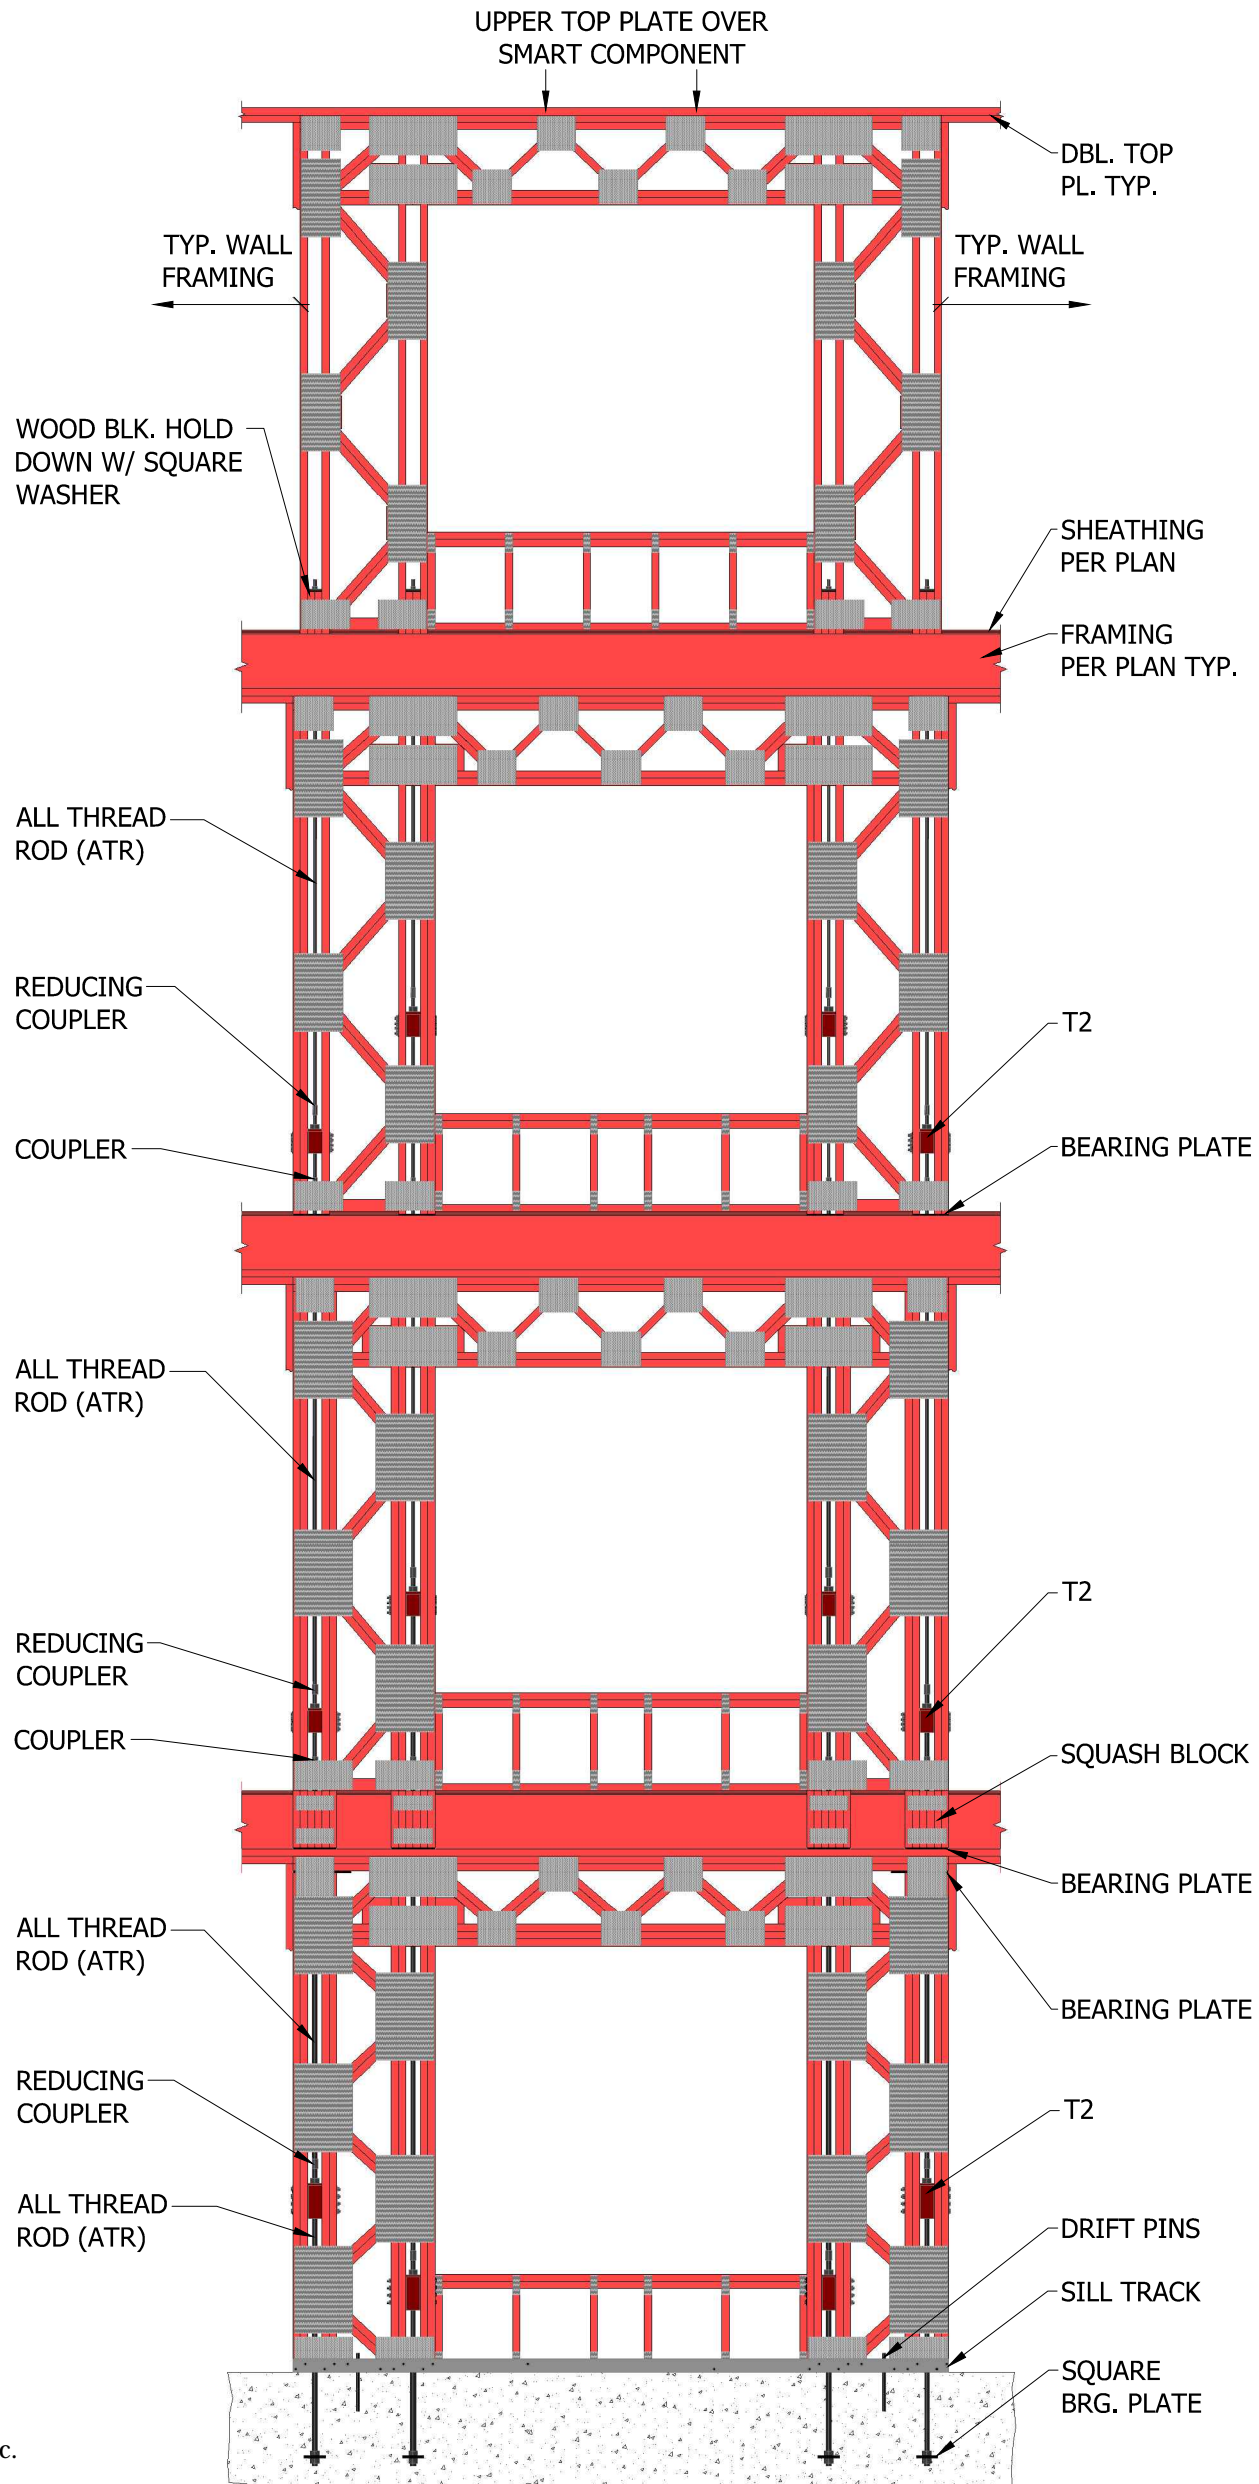

4 LEVEL PORTAL STACK EXAMPLE



ECO Building Products, Inc.
909 West Vista Way
Vista CA, 92083
(877) 732-6258
www.ecob.net

Trussed Inc.
23447 Cajalco Rd.
Perris, CA 92570
(877)-TI-WALLS
www.smartcomponents.us
www.trussedinc.com